
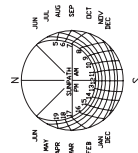



IRRIGATION

KEY

-  Podium planter - Irrigation cut as part of Barbican Cinema works
-  Podium planter - Irrigation cut as part of waterproofing works
-  Freestanding parapet planter - Irrigation not used due to lack of maintenance access
-  Freestanding planter - Not irrigated
-  Planted areas, roof - Not irrigated
-  Planted areas, ground - Not irrigated
-  Thomas More Lawn - Beds and lawn timber irrigated
-  Tiled surface
-  Water
-  Study boundary

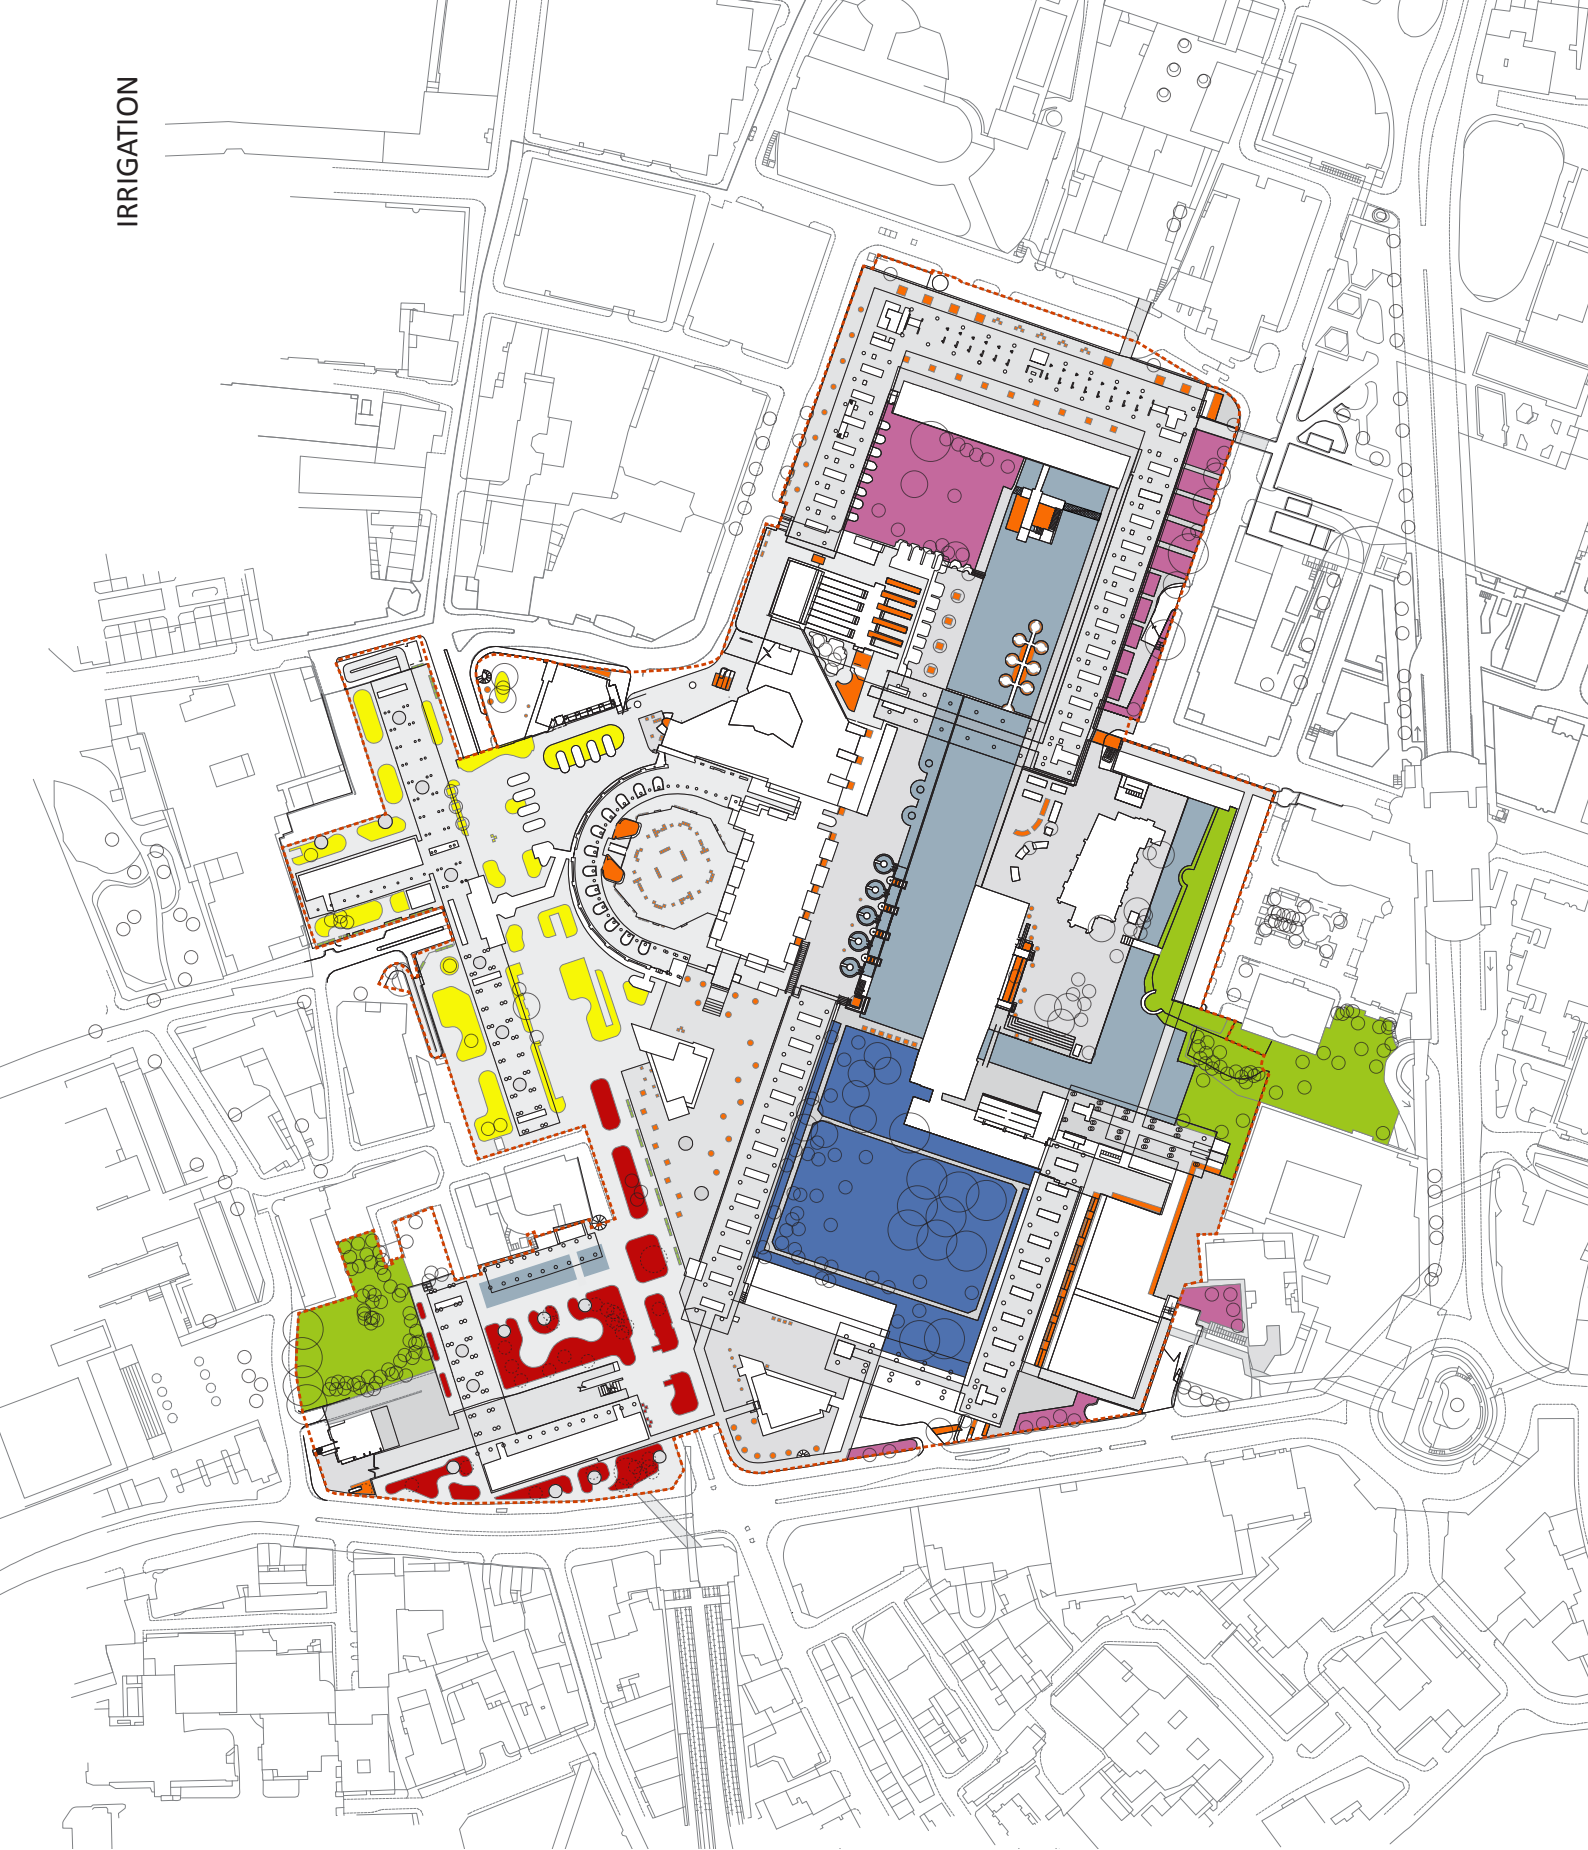


GOOD PRACTICE SOILS

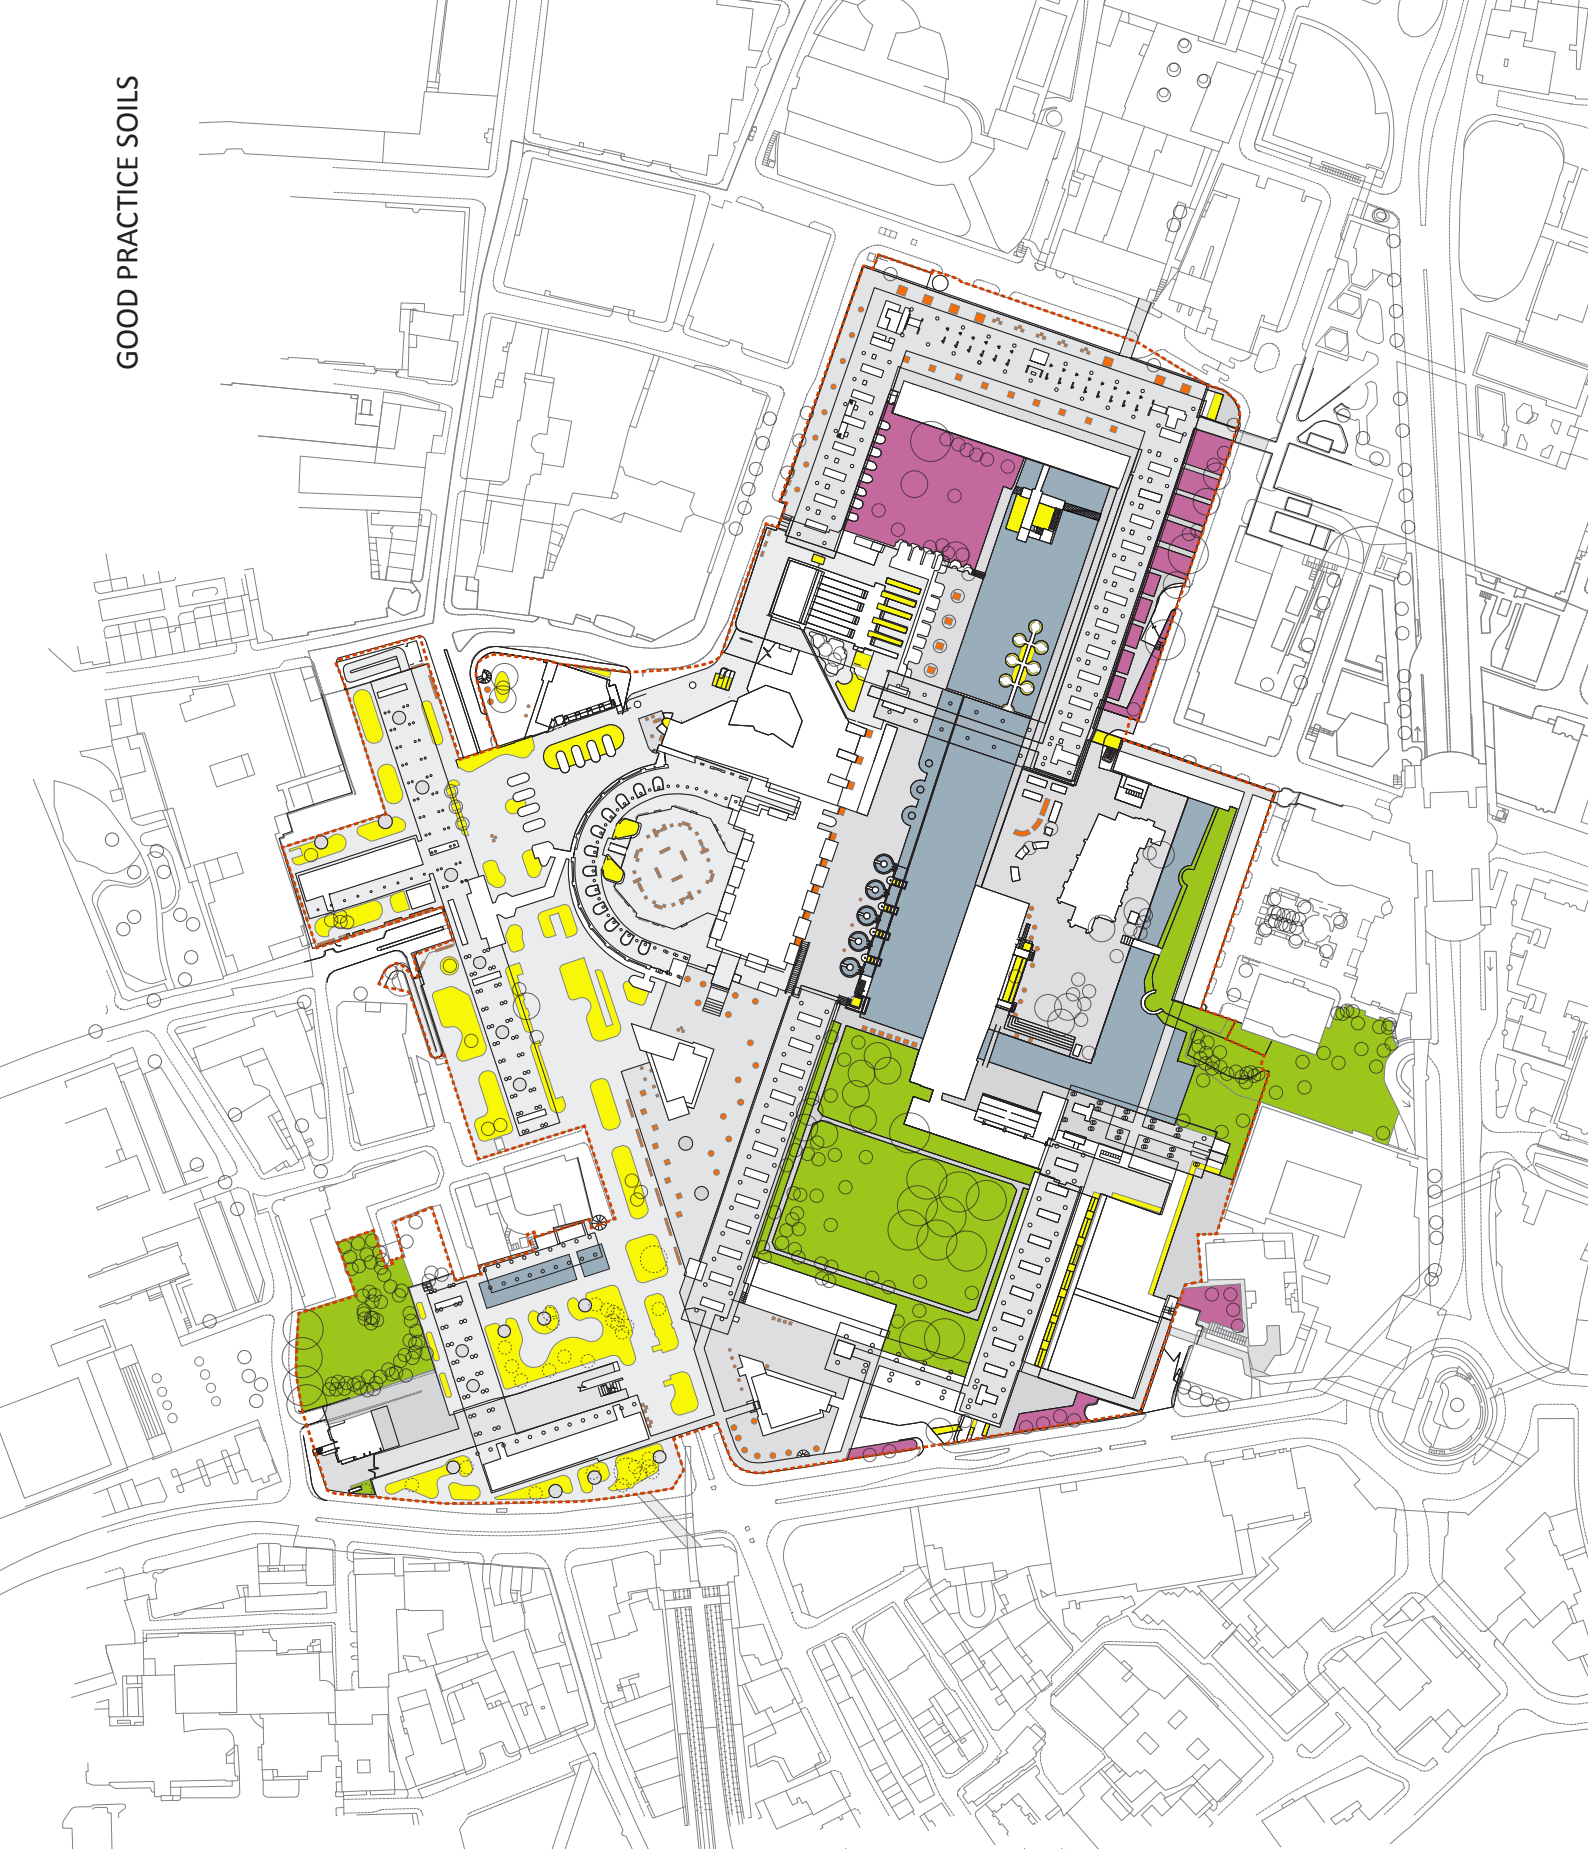

KEY

-  Integrated planter
-  Freestanding planter
-  Planted areas, roof
-  Planted areas, ground
-  Tiled surface
-  Water
-  Study boundary

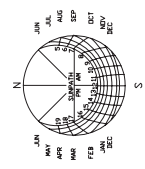

COL HIGHWALK NETWORK

KEY


Approximation of Col. highwalk extents.
Based on Col. UDP 2002

Tiled surface

Water

Ground level planting


Study boundary

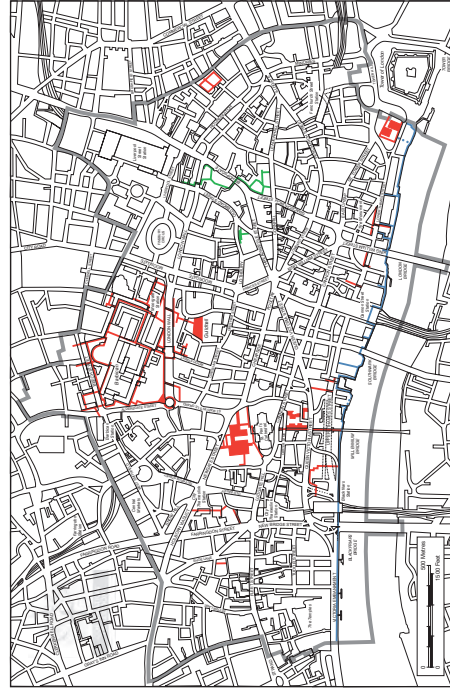


City of London Unitary Development Plan 2002
Map 9.5 City Walkway Network
& Riverside Walk

— City Walkway to be retained
— City Walkway to be deleted
— Riverside Walk proposed

© Crown copyright. All rights reserved. 607304 - 2002

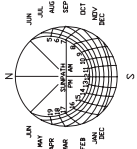


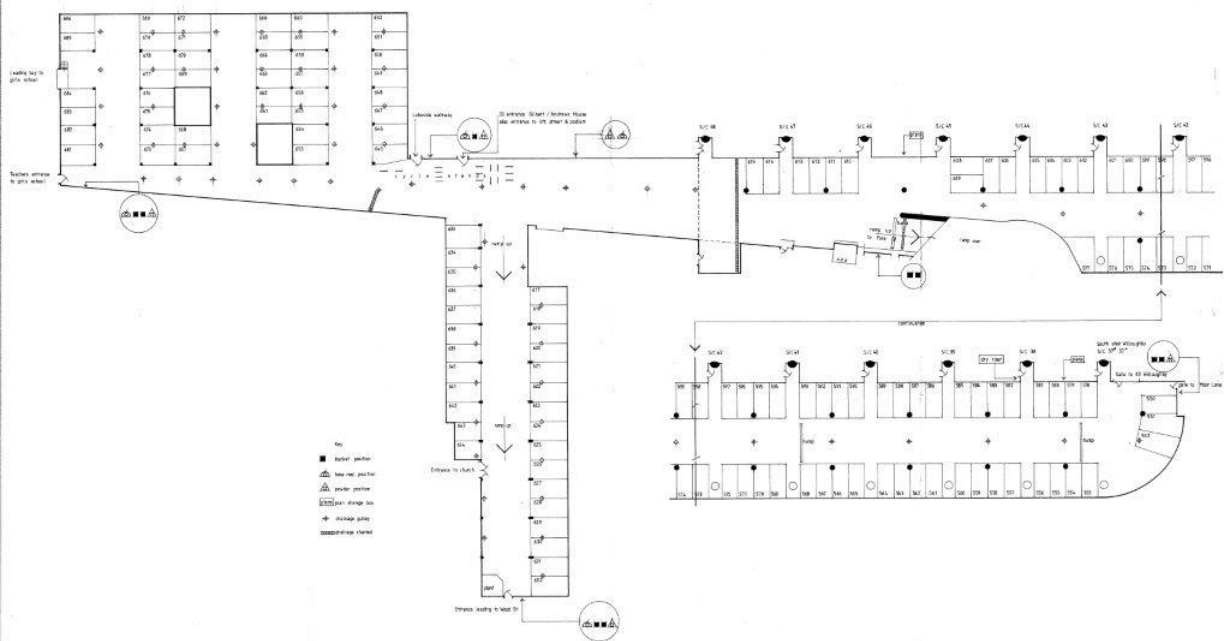

MICHAEL PLUMMER AND PARTNERS
 177 Wilson Road, East Melbourne, Victoria 3002
 Tel: 9411 1234 Fax: 9411 1235

CLIENT:	Barbican Estate
PROJECT:	Andrews House
TITLE:	Survey of car park
SCALE:	1:500
DATE:	9/1/9/06


Andrews House

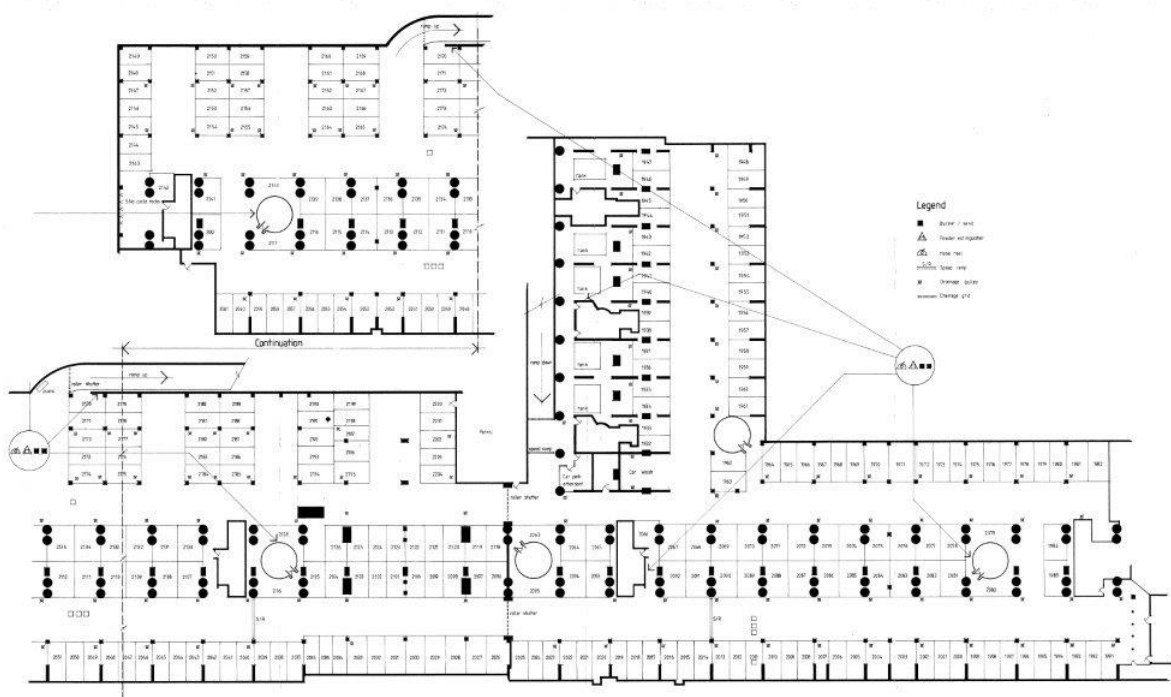


MICHAEL PLUMMER AND PARTNERS
 177 Wilson Road, East Melbourne, Victoria 3002
 Tel: 9411 1234 Fax: 9411 1235

CLIENT:	Barbican Estate
PROJECT:	Breton / Ben Johnson House
TITLE:	Survey of car park
SCALE:	1:500
DATE:	9/1/9/06




Breton House

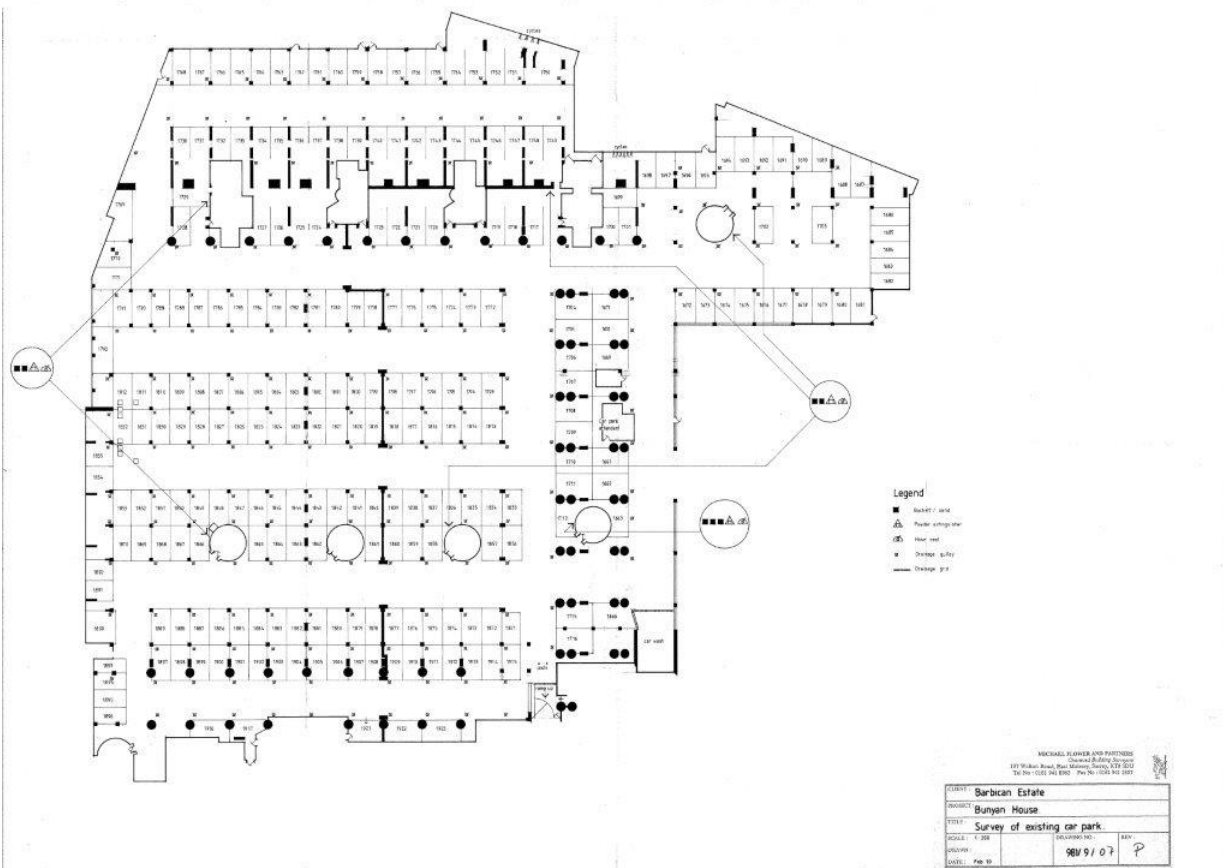


Bunyan Court

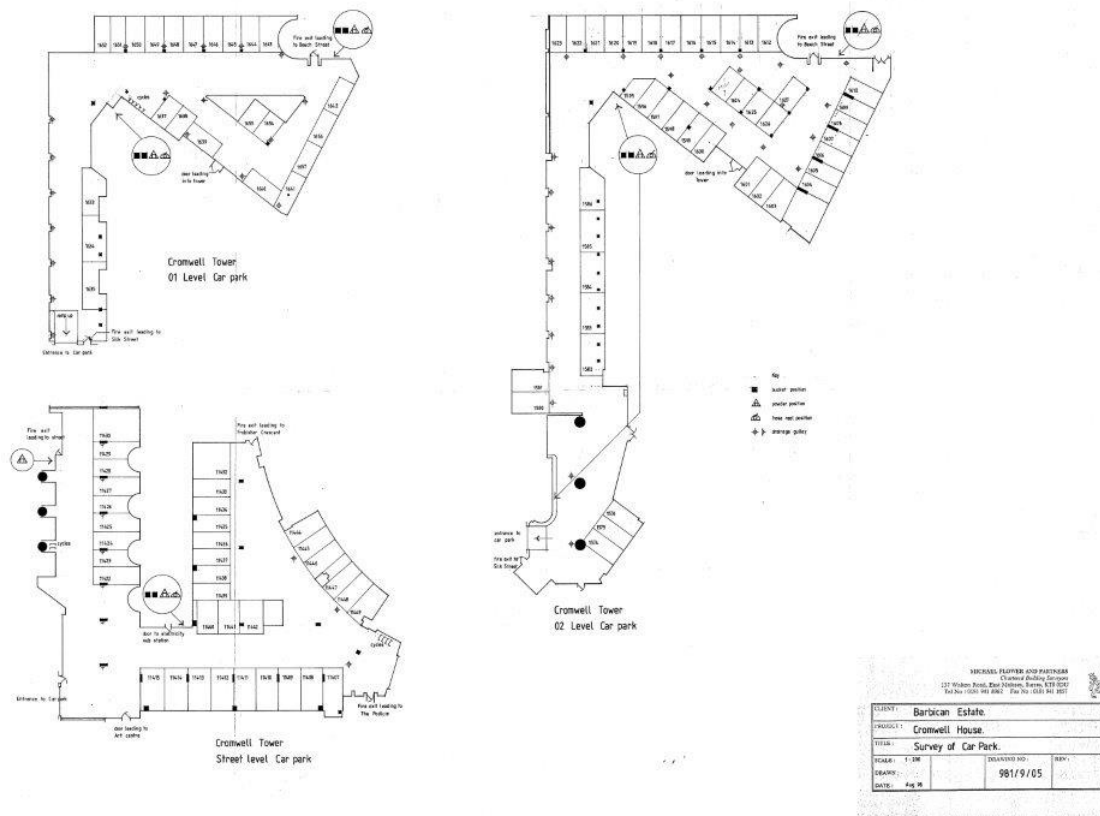


Cromwell Tower

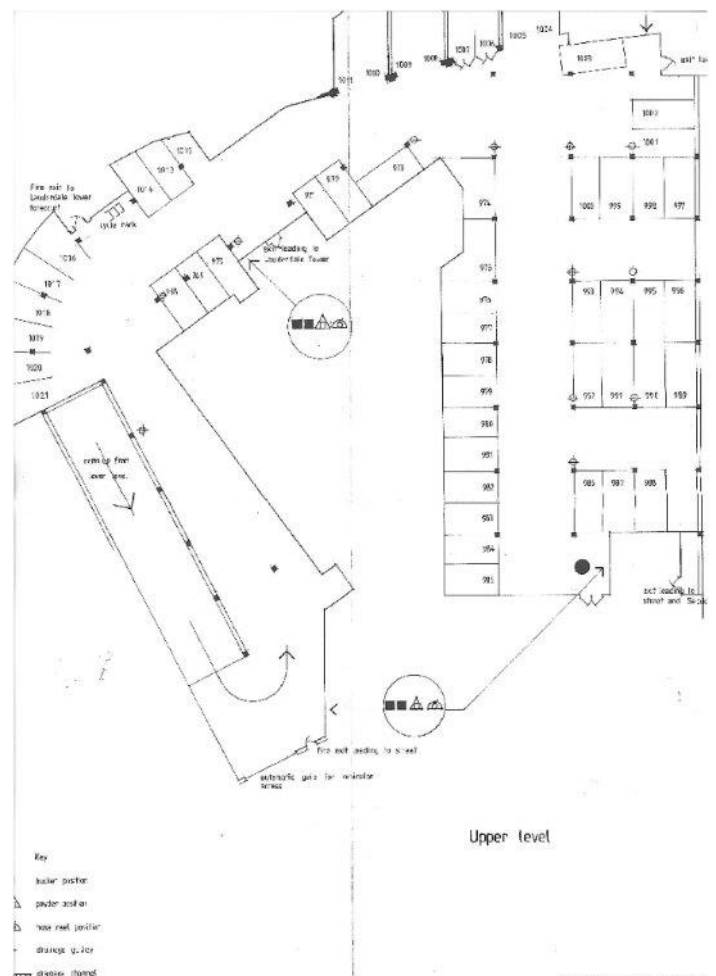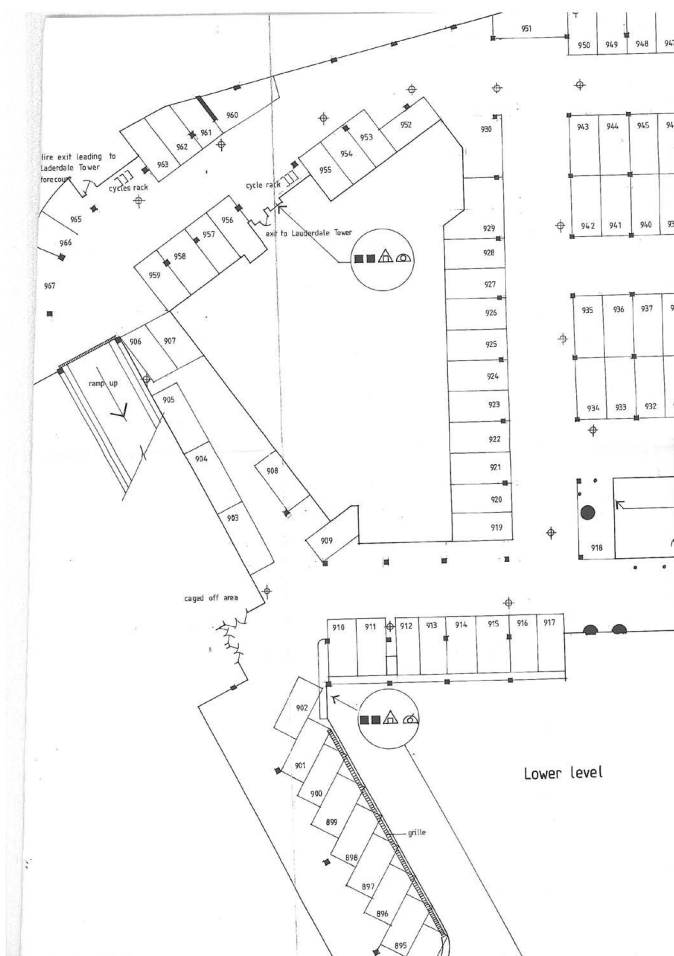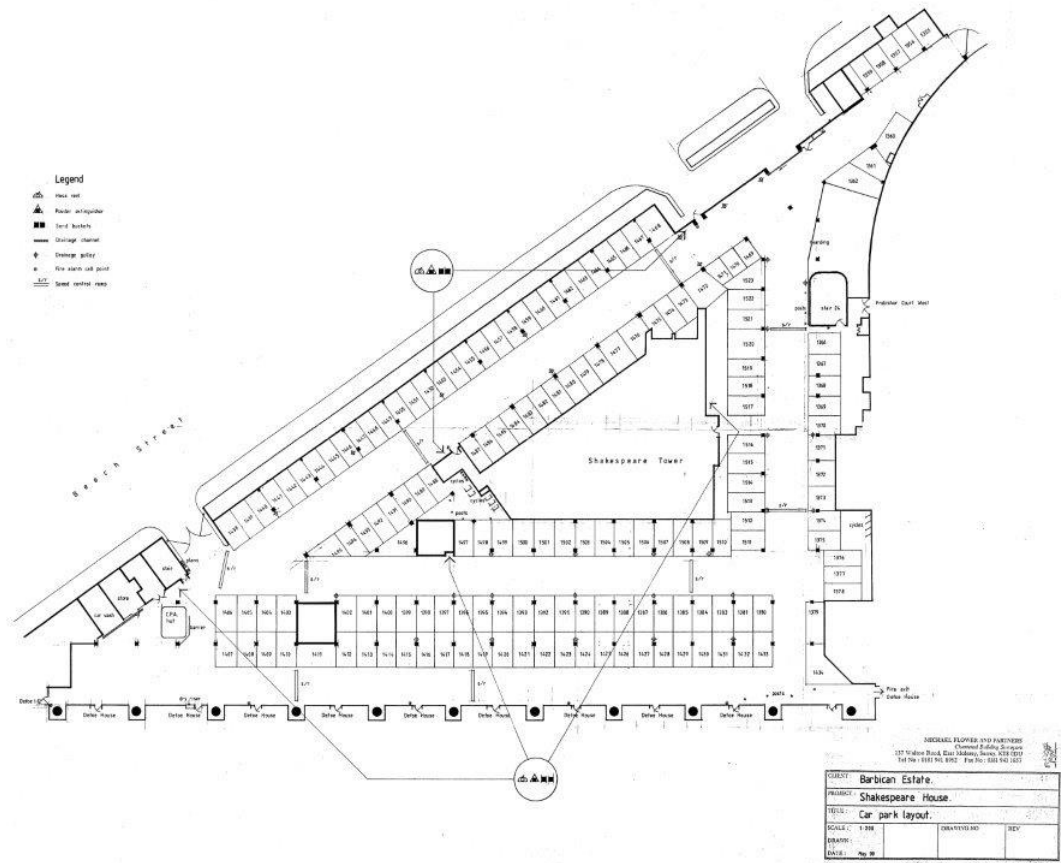


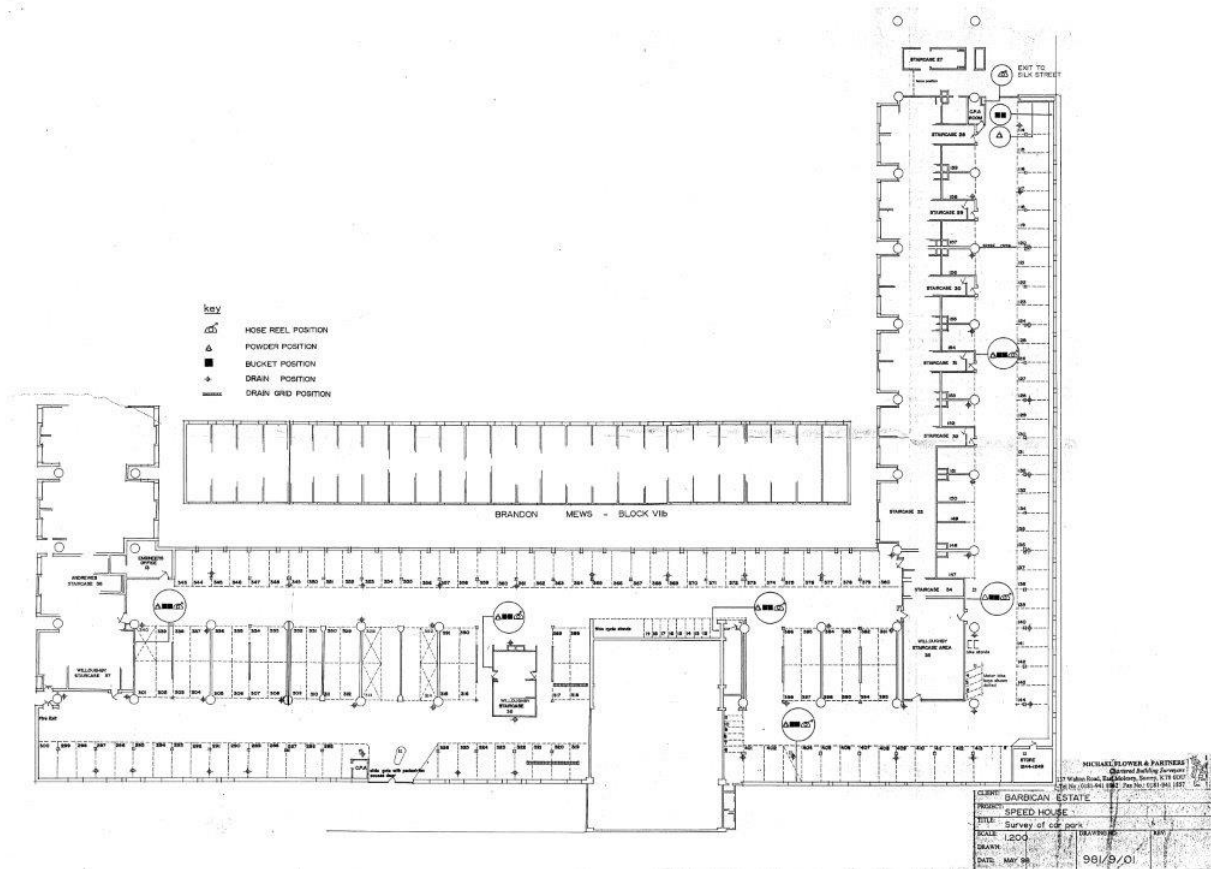


Speed House

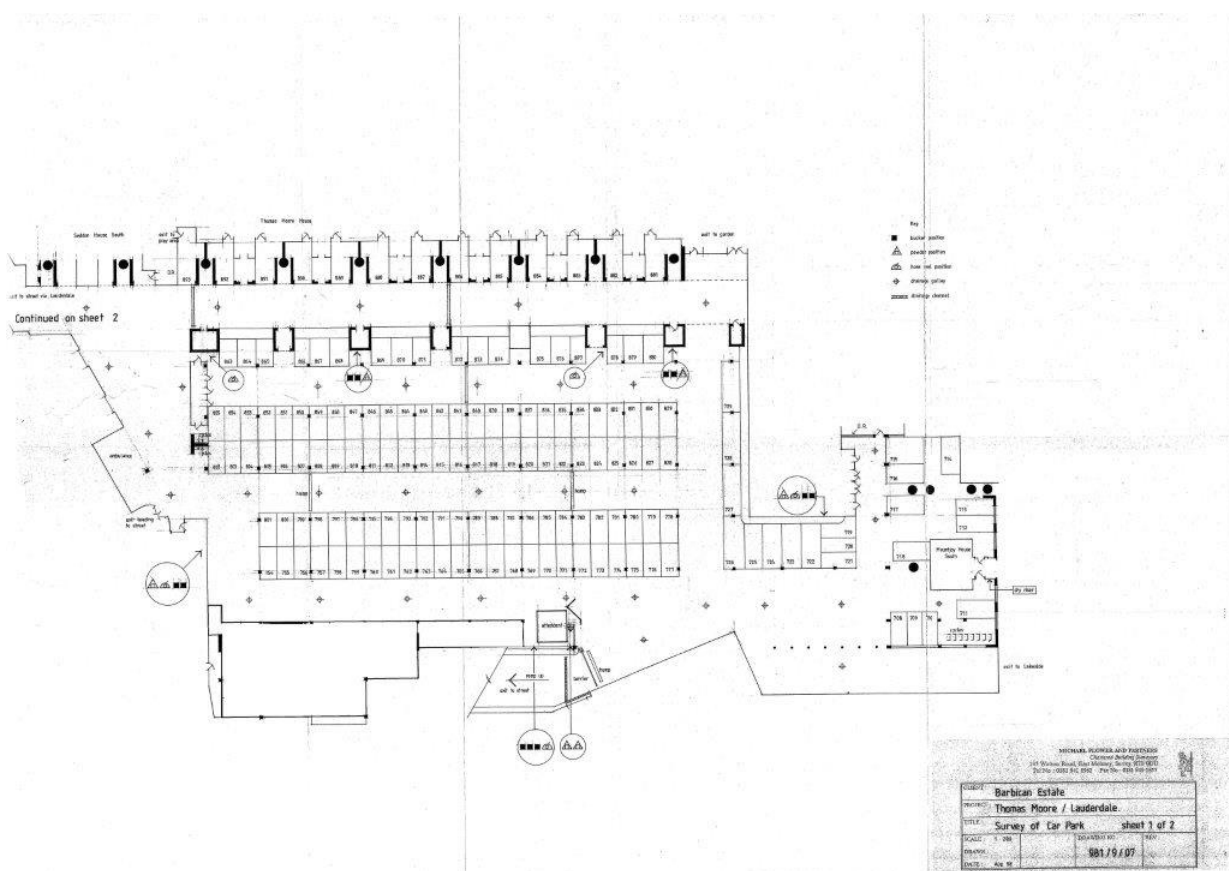

Thomas More House

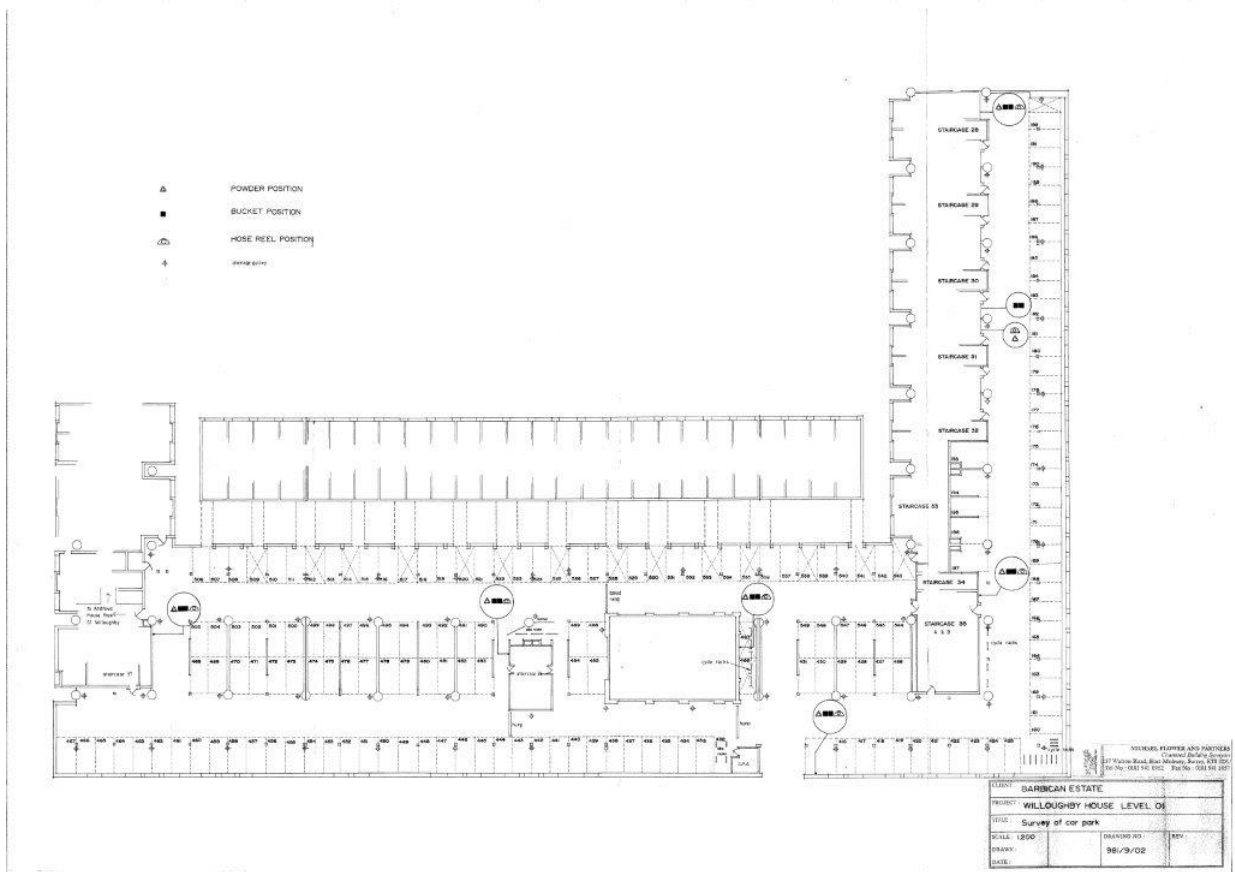

Willoughby House - Level 01

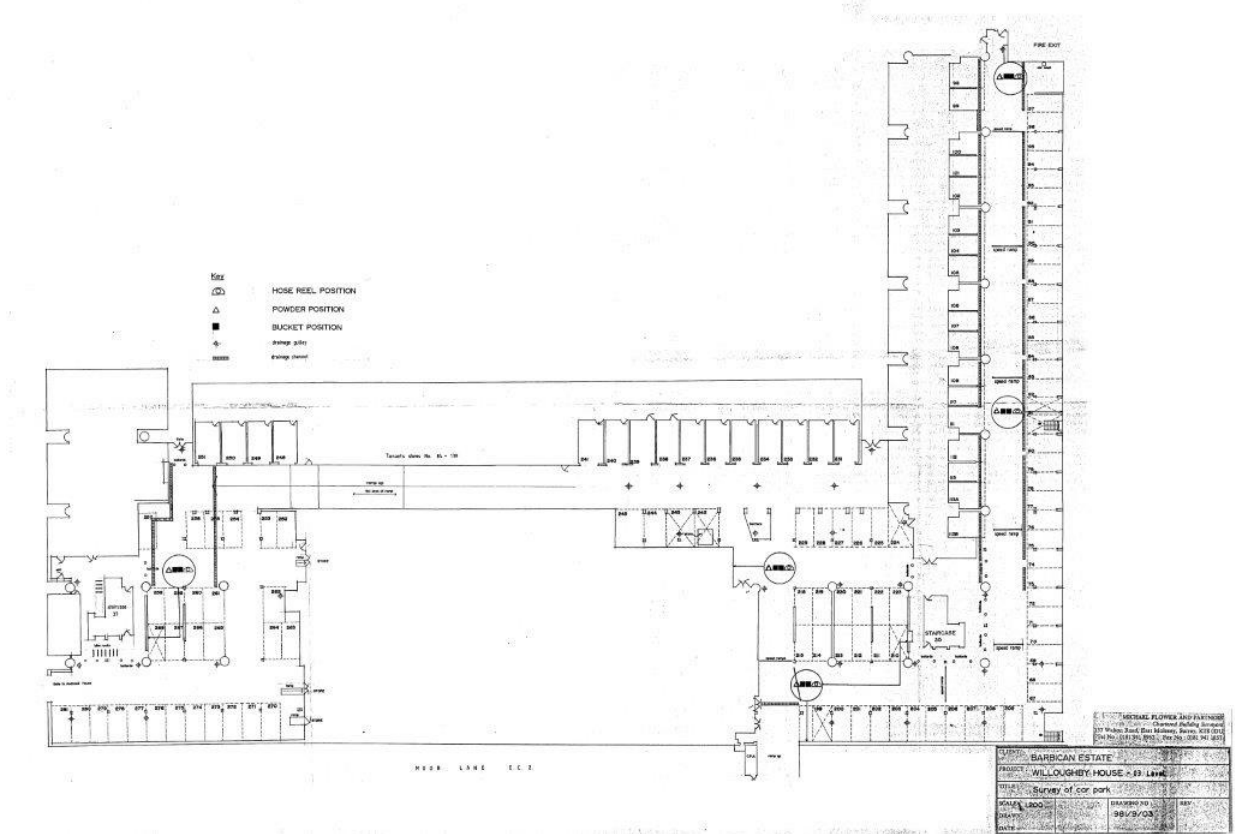

Willoughby House - Level 03